


| REVISIONS | | | | |
|-----------|-----|-------------------|---------|----------|
| ZONE | REV | DESCRIPTION | DATE | APPROVED |
| | D | REVISED & REDRAWN | 06DEC93 | |
| | E | ADDED FLAT | 15MAR06 | |

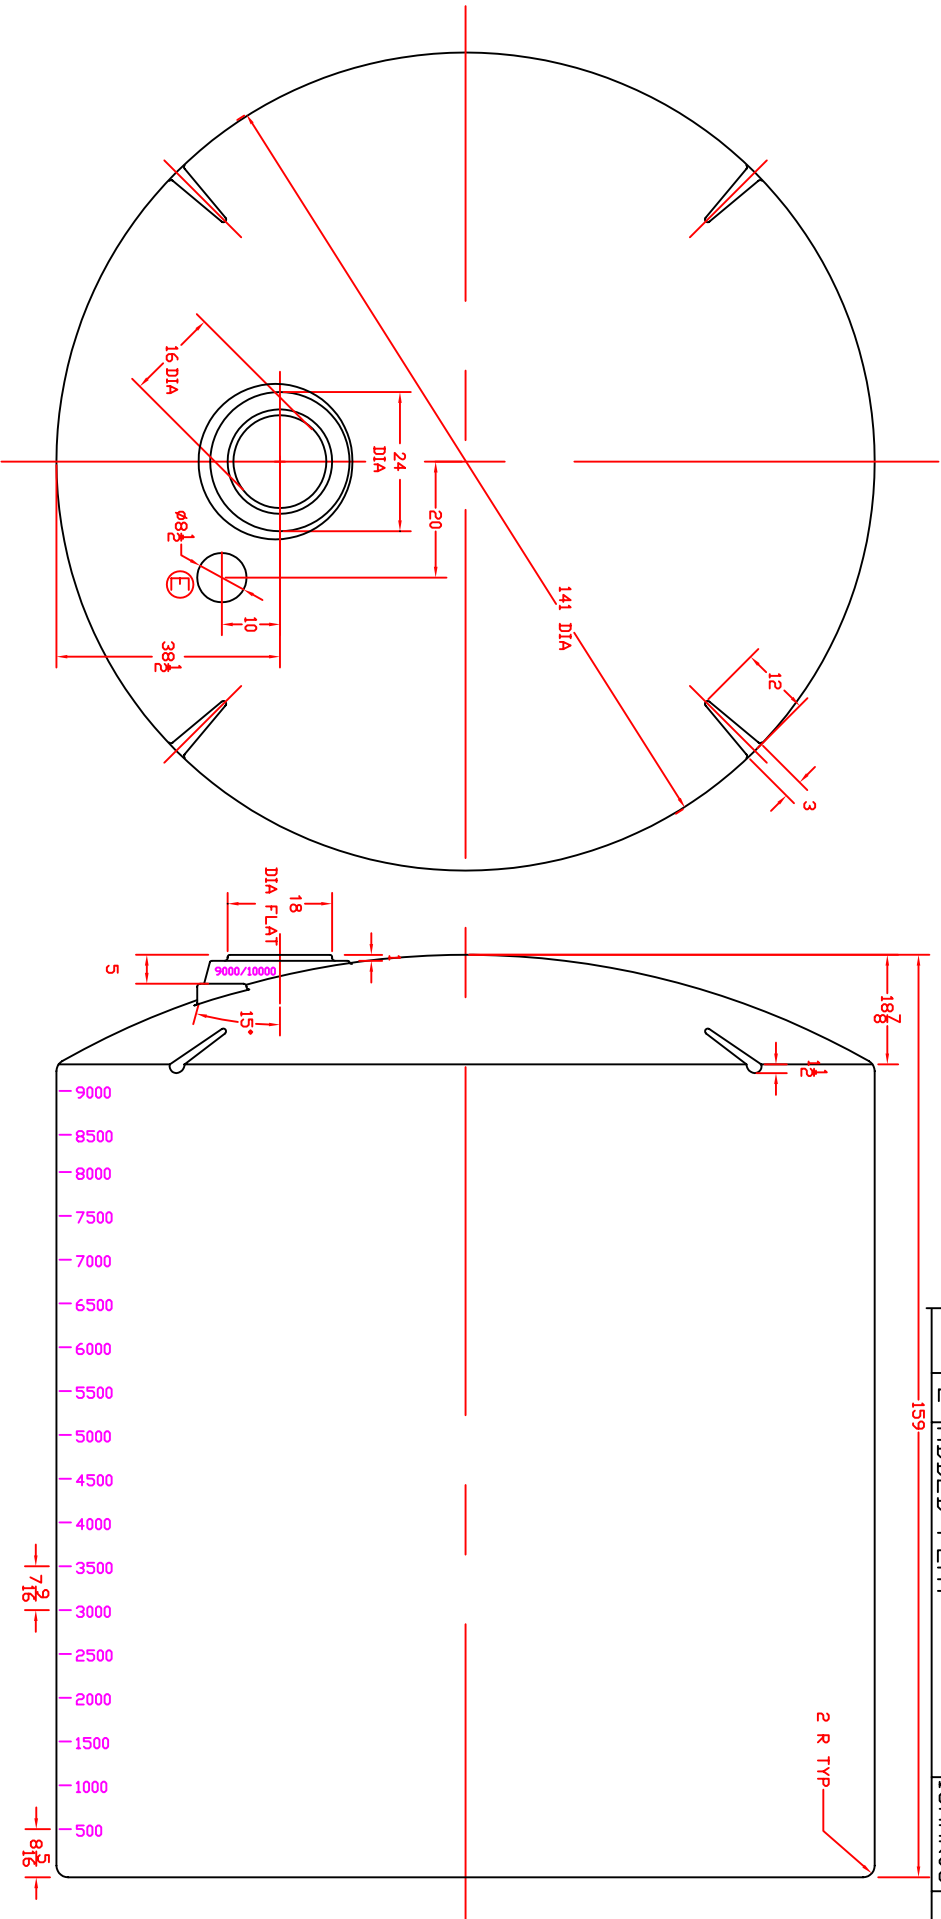

| | | | | | |
|-----|---------|----------------------------|----------|---------|-----|
| | | ST. BONIFACIUS, MN | | | |
| | | 10000 GALLON VERTICAL TANK | | | |
| JTP | 06DEC93 | SIZE | FSOM NO. | DWG NO. | REV |
| B | | SCALE | 1/24 | | D |
| | | | | SHEET | |

ST BONIFACIUS